

1


LOWER LEVEL FLOOR PLAN

SCALE: 1/8" = 1' 0"



3061 N POLLARD STREET
ARLINGTON, VA 22207

pollard-homes.com/bellevue
703-596-5501

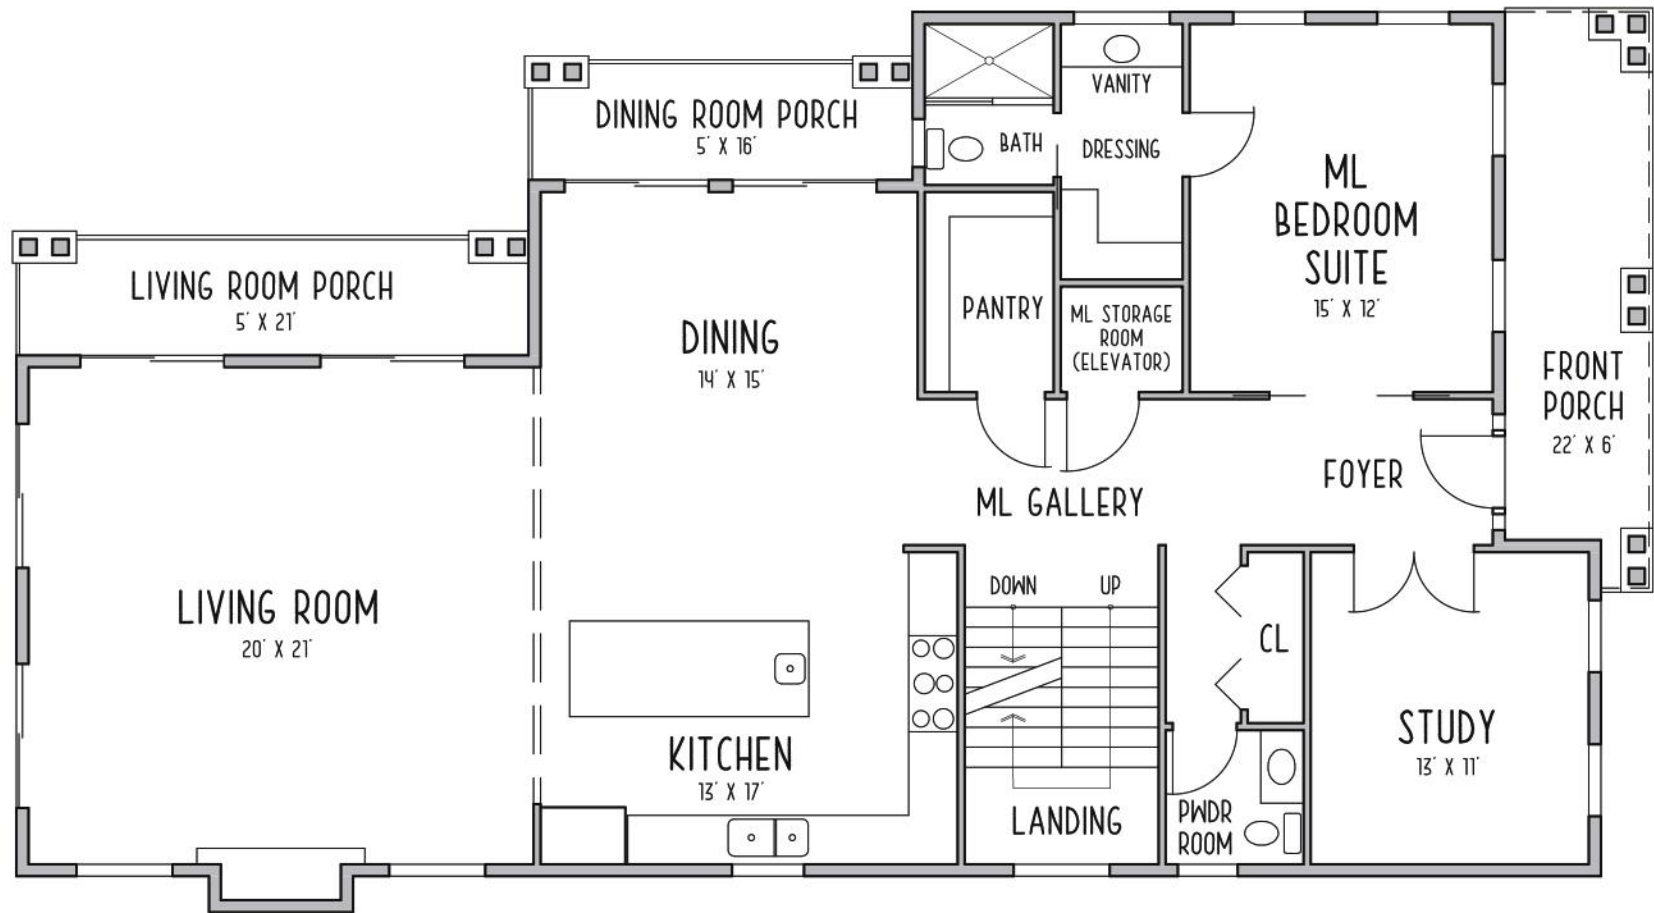

2


MAIN LEVEL FLOOR PLAN

SCALE: 1/8" = 1' 0"



3061 N POLLARD STREET
ARLINGTON, VA 22207

pollard-homes.com/bellevue
703-596-5501

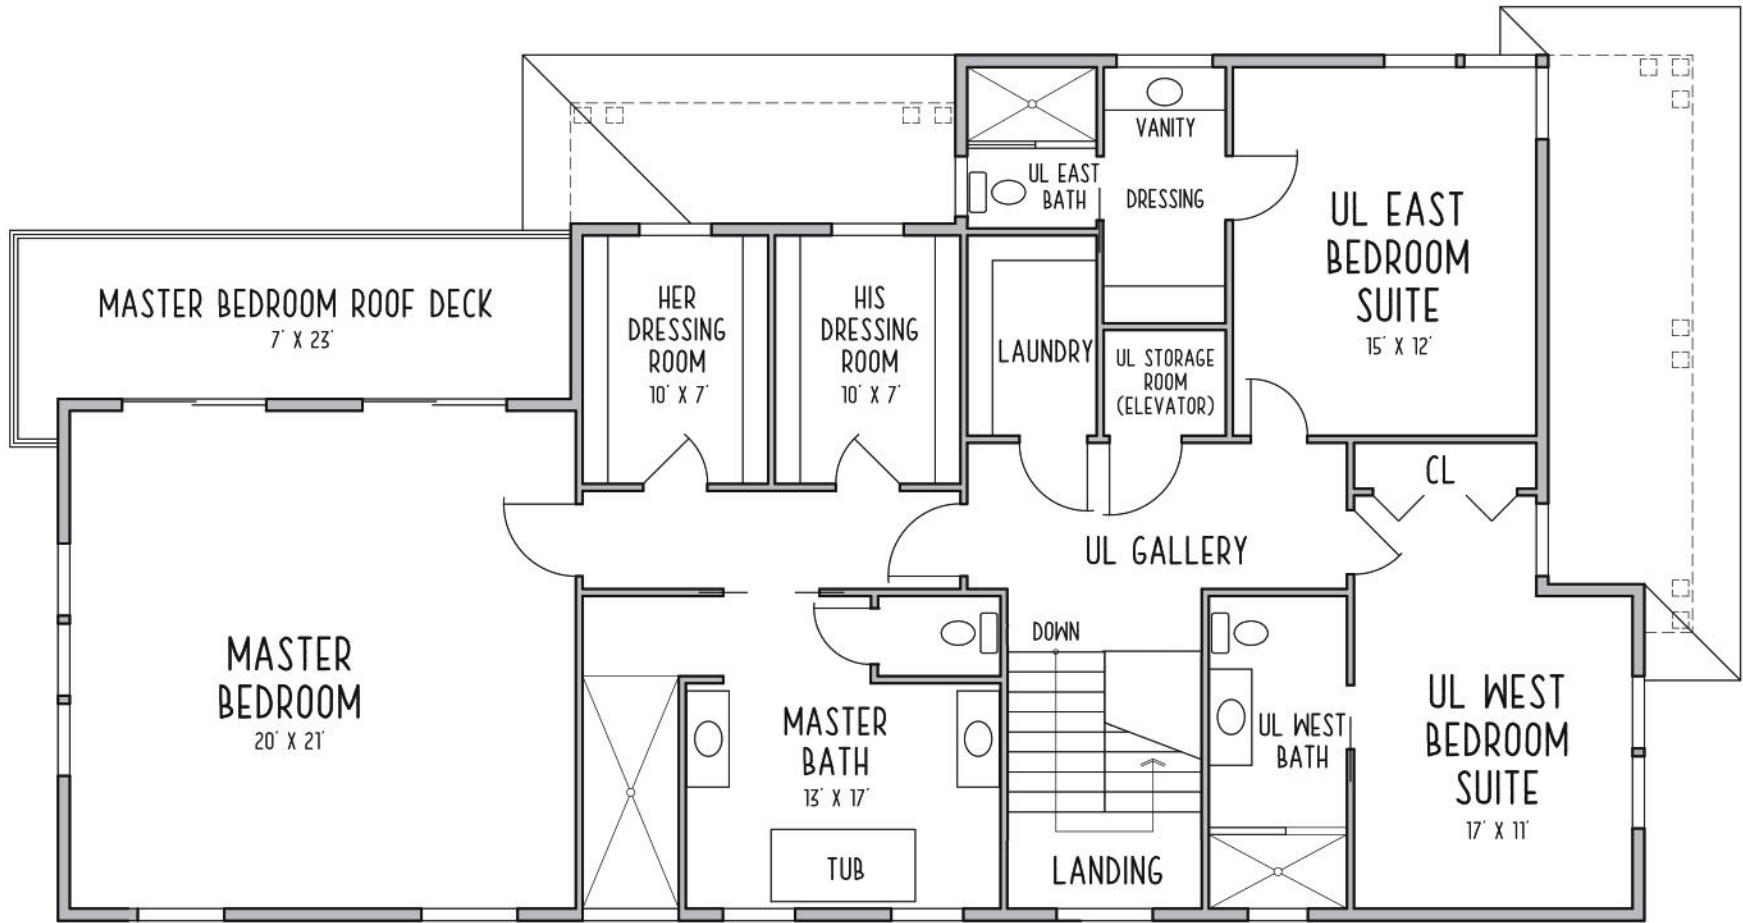

3

UPPER LEVEL FLOOR PLAN

SCALE: 1/8" = 1' 0"



3061 N POLLARD STREET
ARLINGTON, VA 22207

pollard-homes.com/bellevue
703-596-5501