


1 ML FLOOR PLAN
SCALE: 3/32" = 1' 0"

50 SUMNER ROAD
GREENWICH, CT 06831
MAIN LEVEL FLOOR PLAN

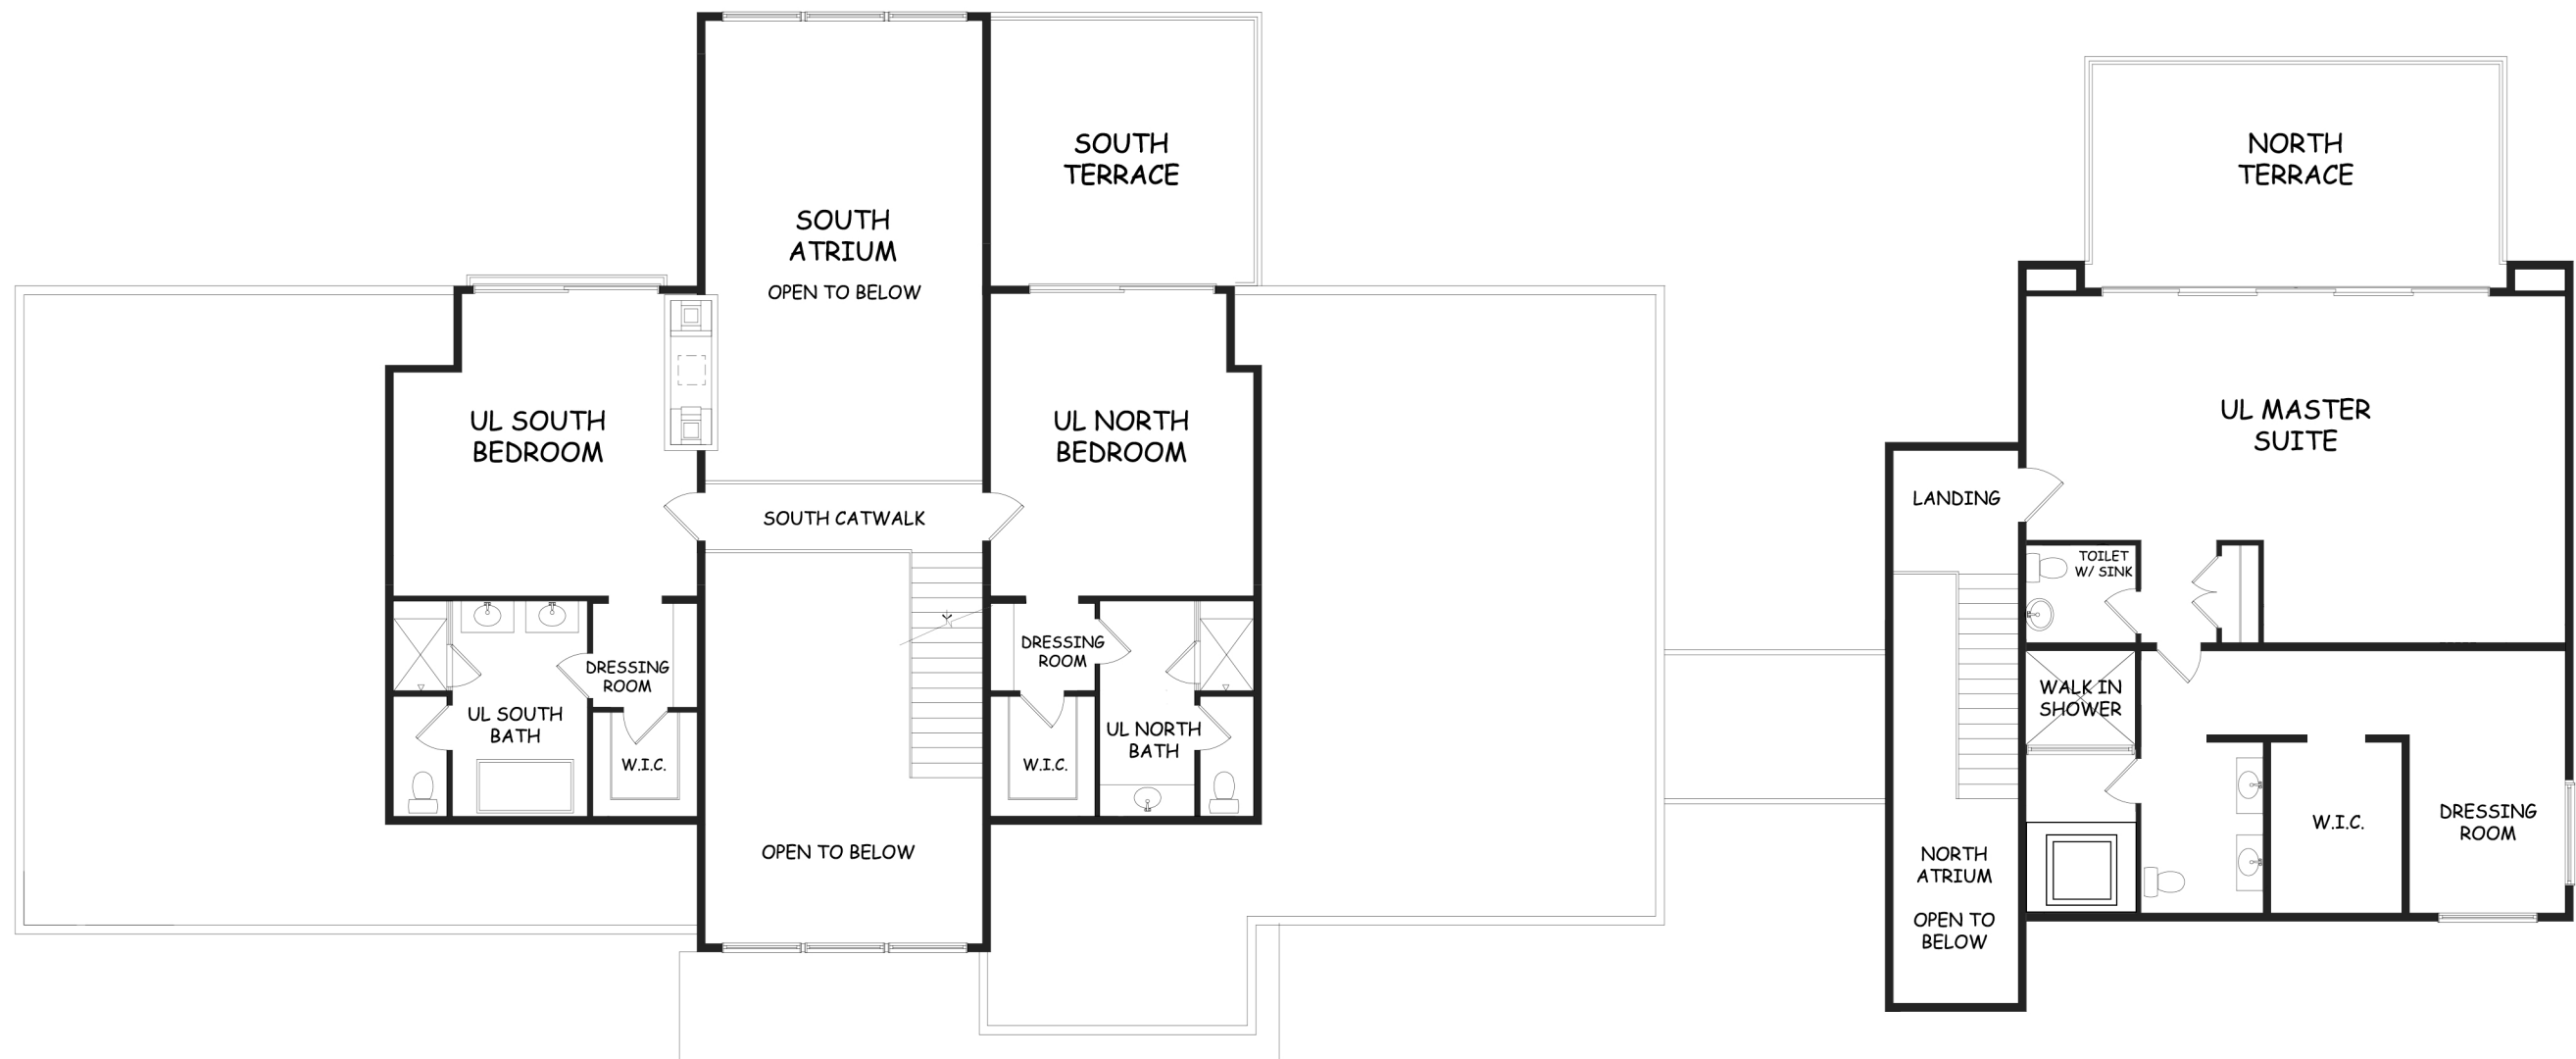

2 UL FLOOR PLAN
SCALE: 3/32" = 1' 0"

50 SUMNER ROAD
GREENWICH, CT 06831
UPPER LEVEL FLOOR PLAN