


1

LL FLOOR PLAN  
SCALE: 1/8" = 1' 0"



6300 28TH STREET N.  
ARLINGTON, VA 22207

[pollard-homes.com/28street](http://pollard-homes.com/28street)  
703-596-5501

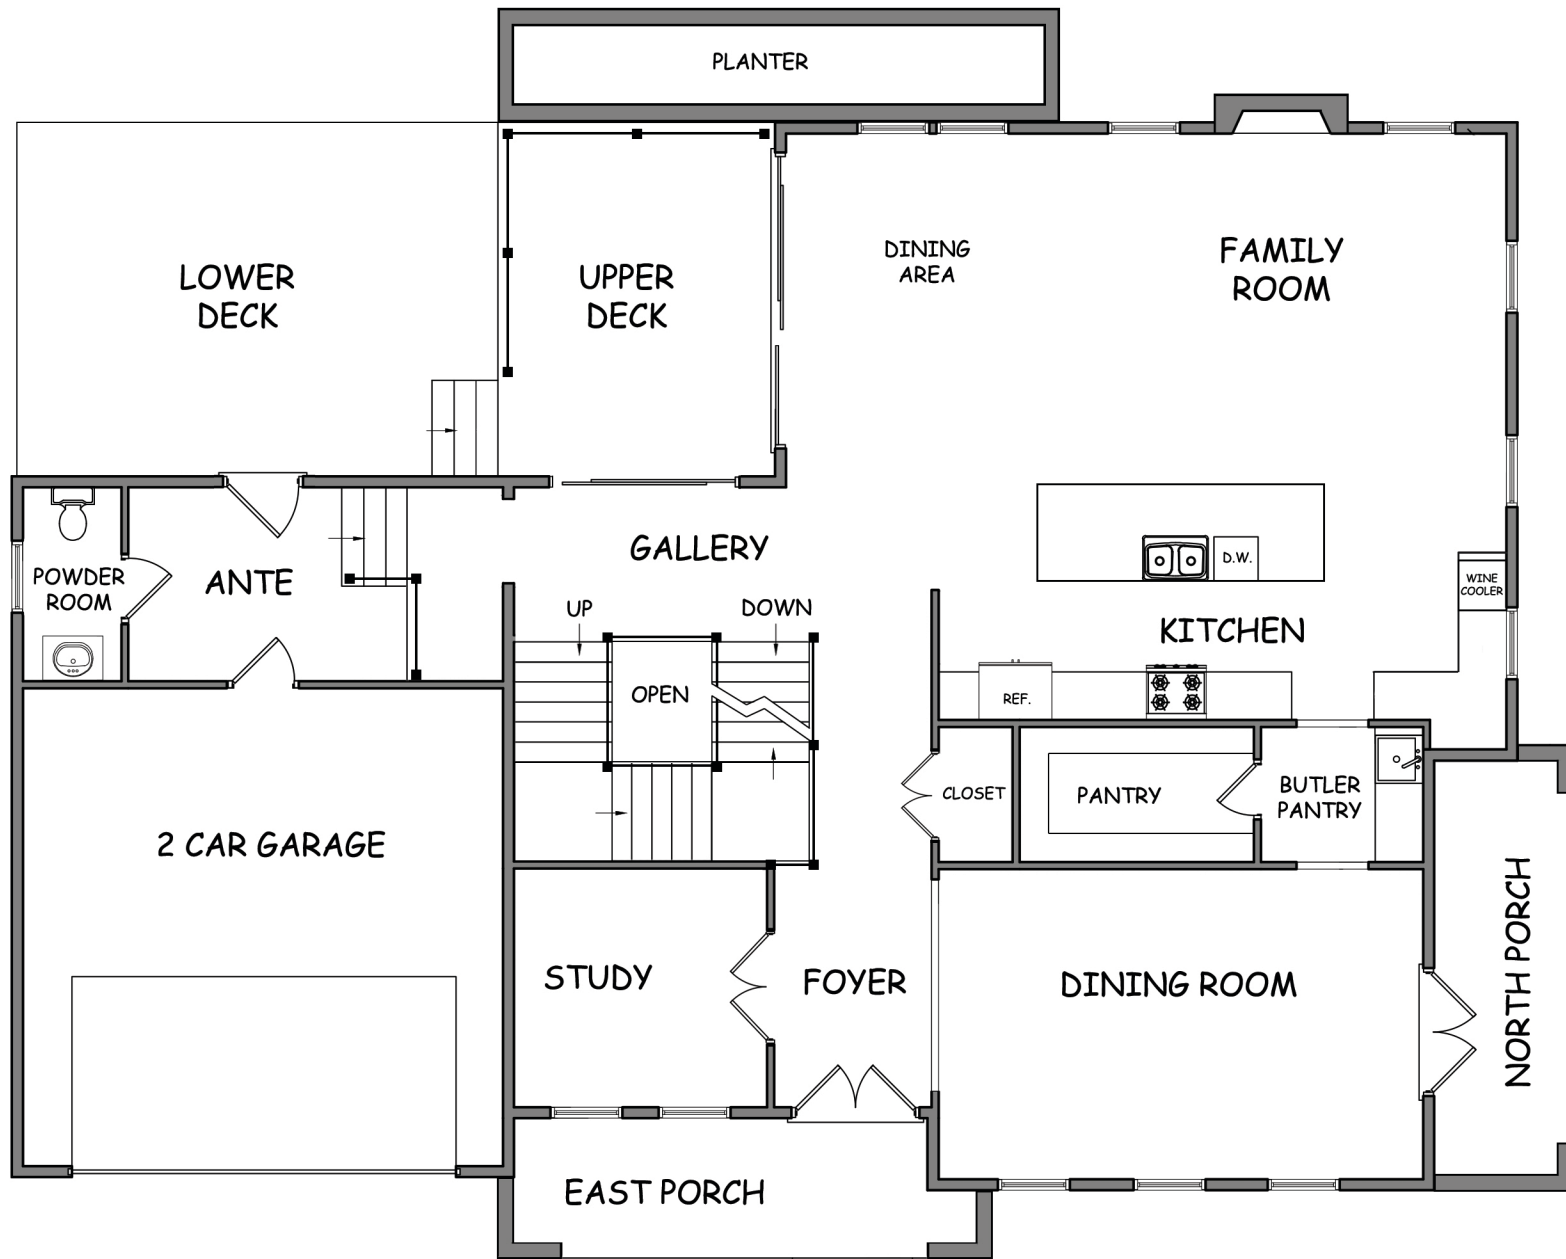

2

ML FLOOR PLAN  
SCALE: 1/8" = 1' 0"



6300 28TH STREET N.  
ARLINGTON, VA 22207

[pollard-homes.com/28street](http://pollard-homes.com/28street)  
703-596-5501

